



HM Land Registry
Official copy of
title plan

Title number **NK267798**
Ordnance Survey map reference **TF6102NE**
Scale **1:2500**
Administrative area **Norfolk: King's Lynn and West Norfolk**

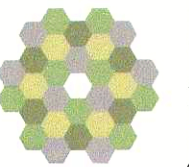

© Crown Copyright. Produced by HM Land Registry. Reproduction in whole or in part is prohibited without the prior written permission of Ordnance Survey. Licence Number 100026316.
The land tinted green is not included in this title.

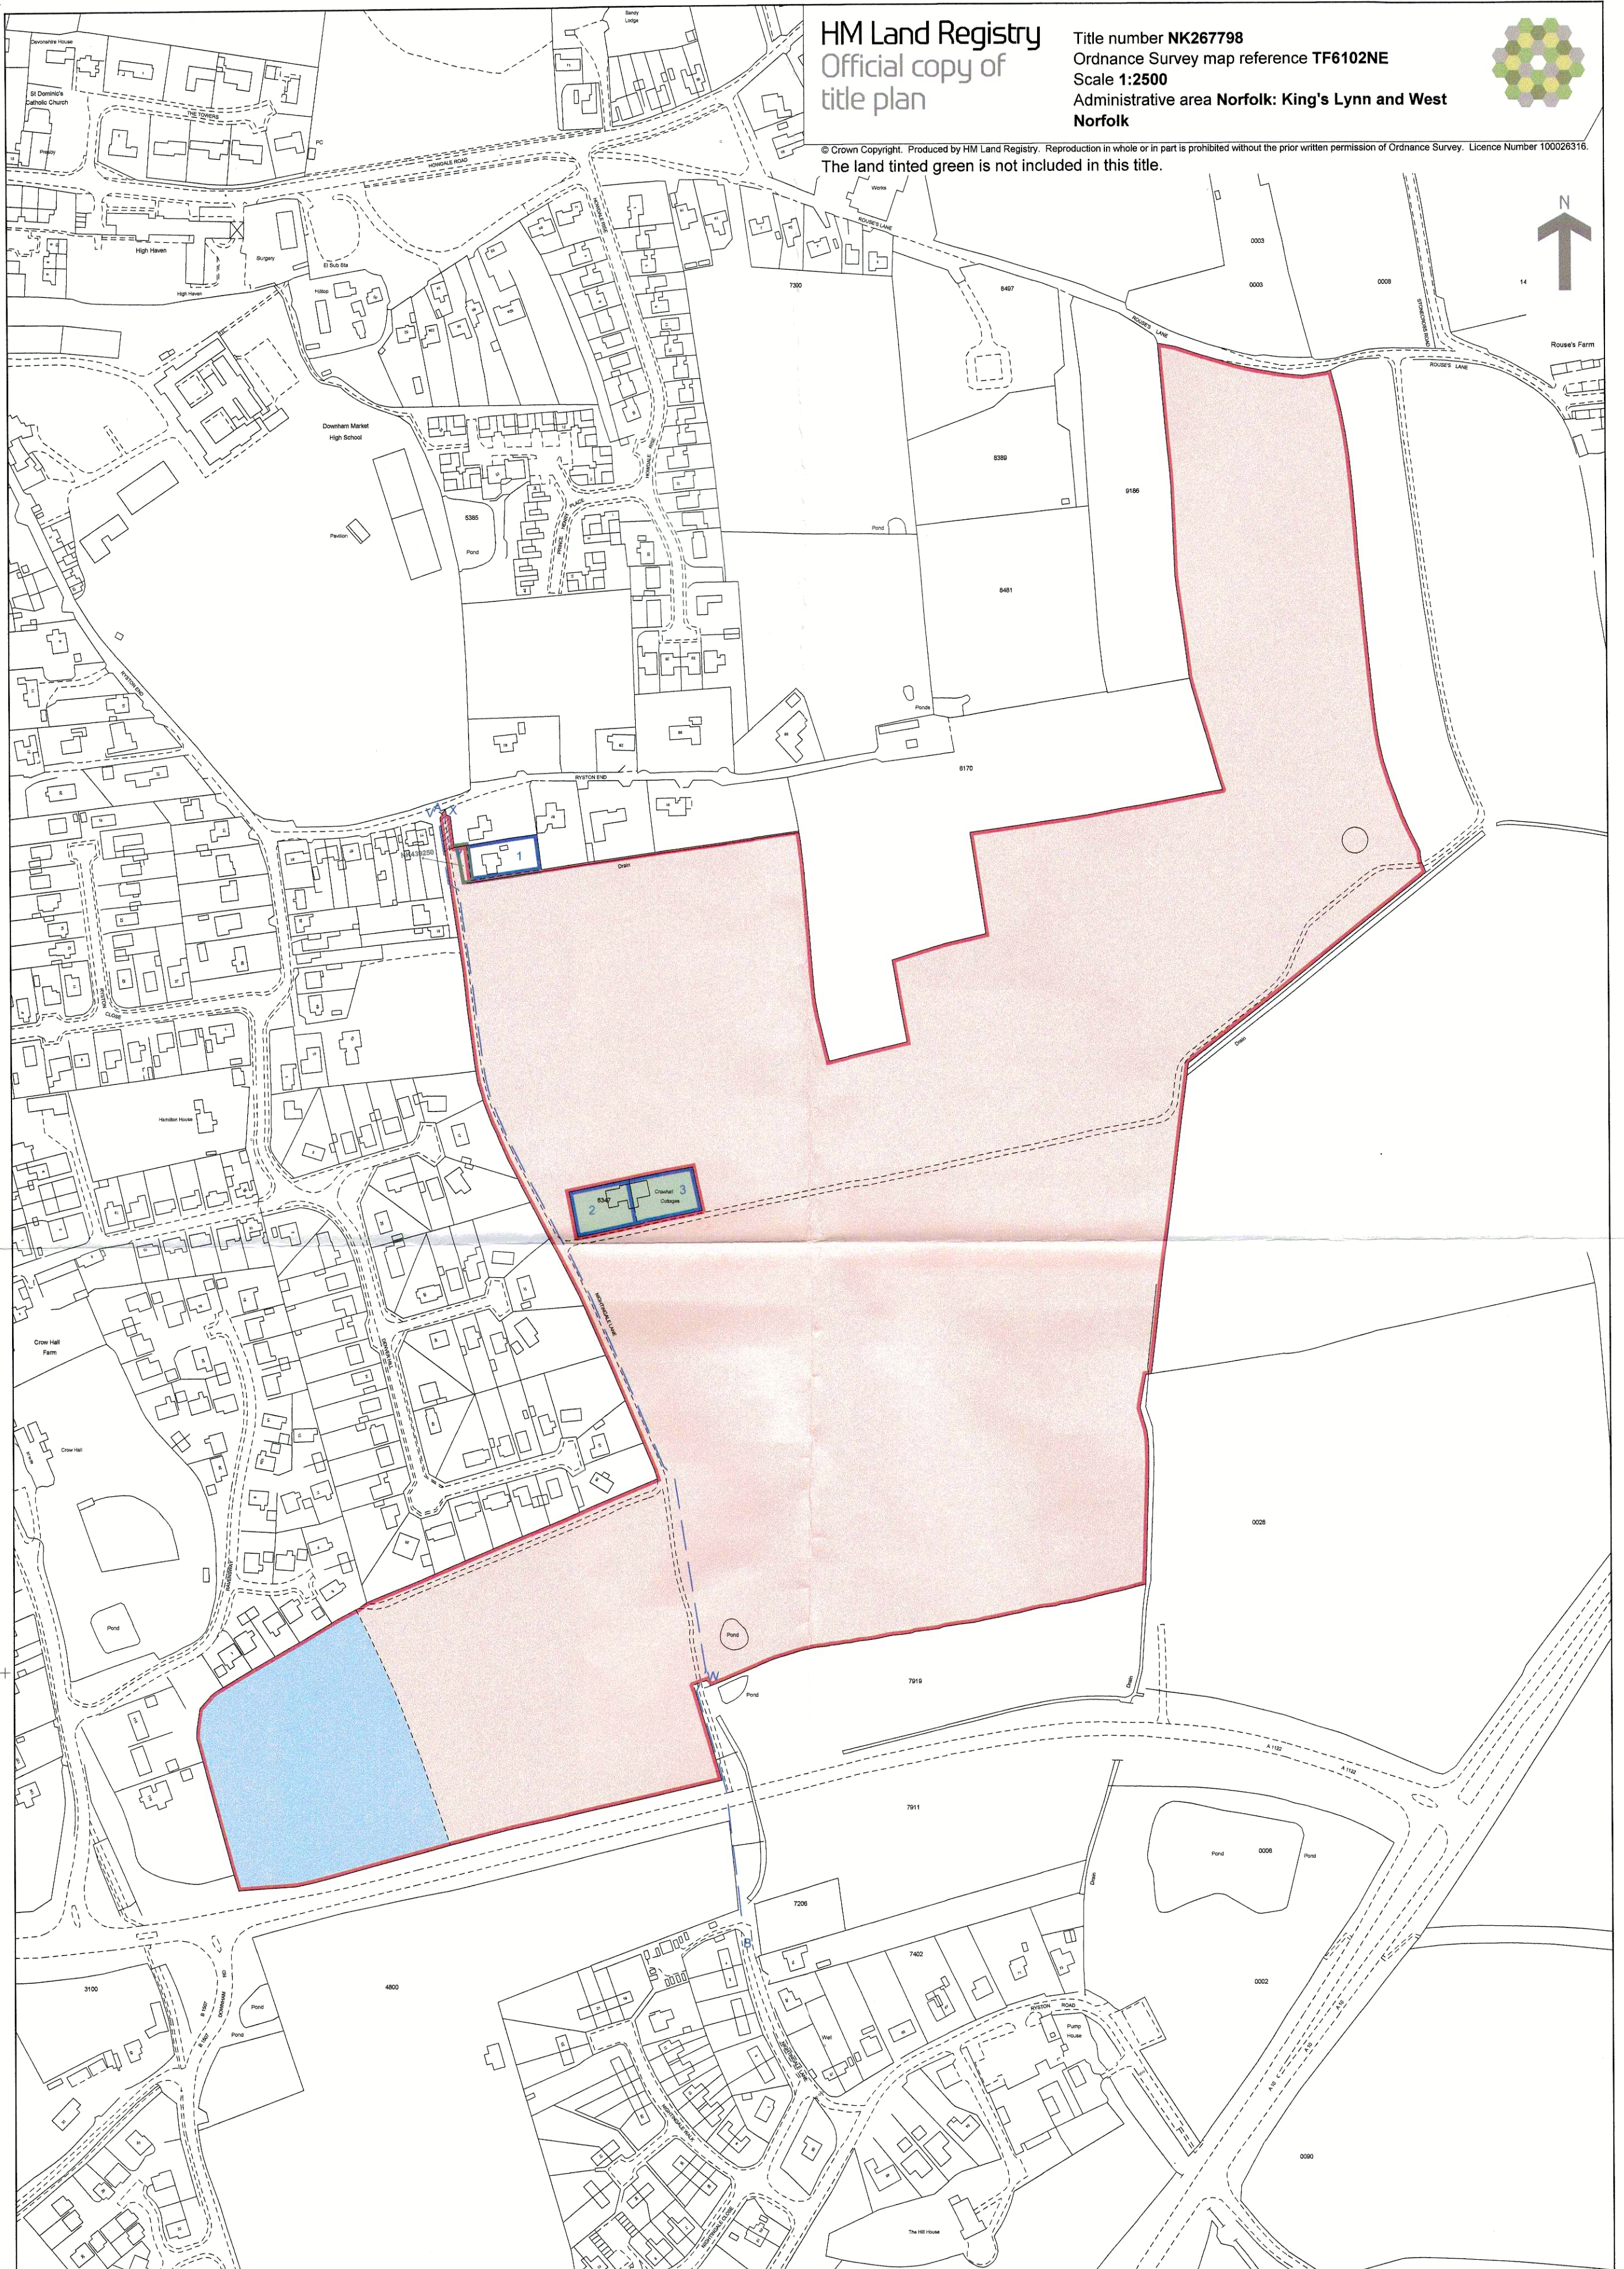

This official copy issued on 26 March 2019 shows the state of this title plan on 26 March 2019 at 16:47:44.
It is admissible in evidence to the same extent as the original (s.67 Land Registration Act 2002).
This title plan shows the general position, not the exact line, of the boundaries. It may be subject to distortions in scale. Measurements scaled from this plan may not match measurements between the same points on the ground.
This title is dealt with by HM Land Registry, Durham Office.